

May 18, 2022
CHANGES/MODIFICATIONS TO
HISTORIC DISTRICT COMMISSION AGENDA


Agenda Item No. 1

DRDL22-00105: 506 ½ Mormon Street Residential Structure Demolition

Amendment to Attachment 5 (Existing Site Plan)

The staff report included the incorrect site plan for the project. Please see the revised site plan that depicts the existing conditions for the project.

THE EXCLUSIVE PROPERTY OF MARK N. ROBERTS, ARCHITECT, AND SHALL NOT BE REPRODUCED IN ANY FORM WITHOUT WRITTEN CONSENT. ALL RIGHTS ARE RESERVED. COPYRIGHT 2019 MARK N. ROBERTS, ARCHITECT.

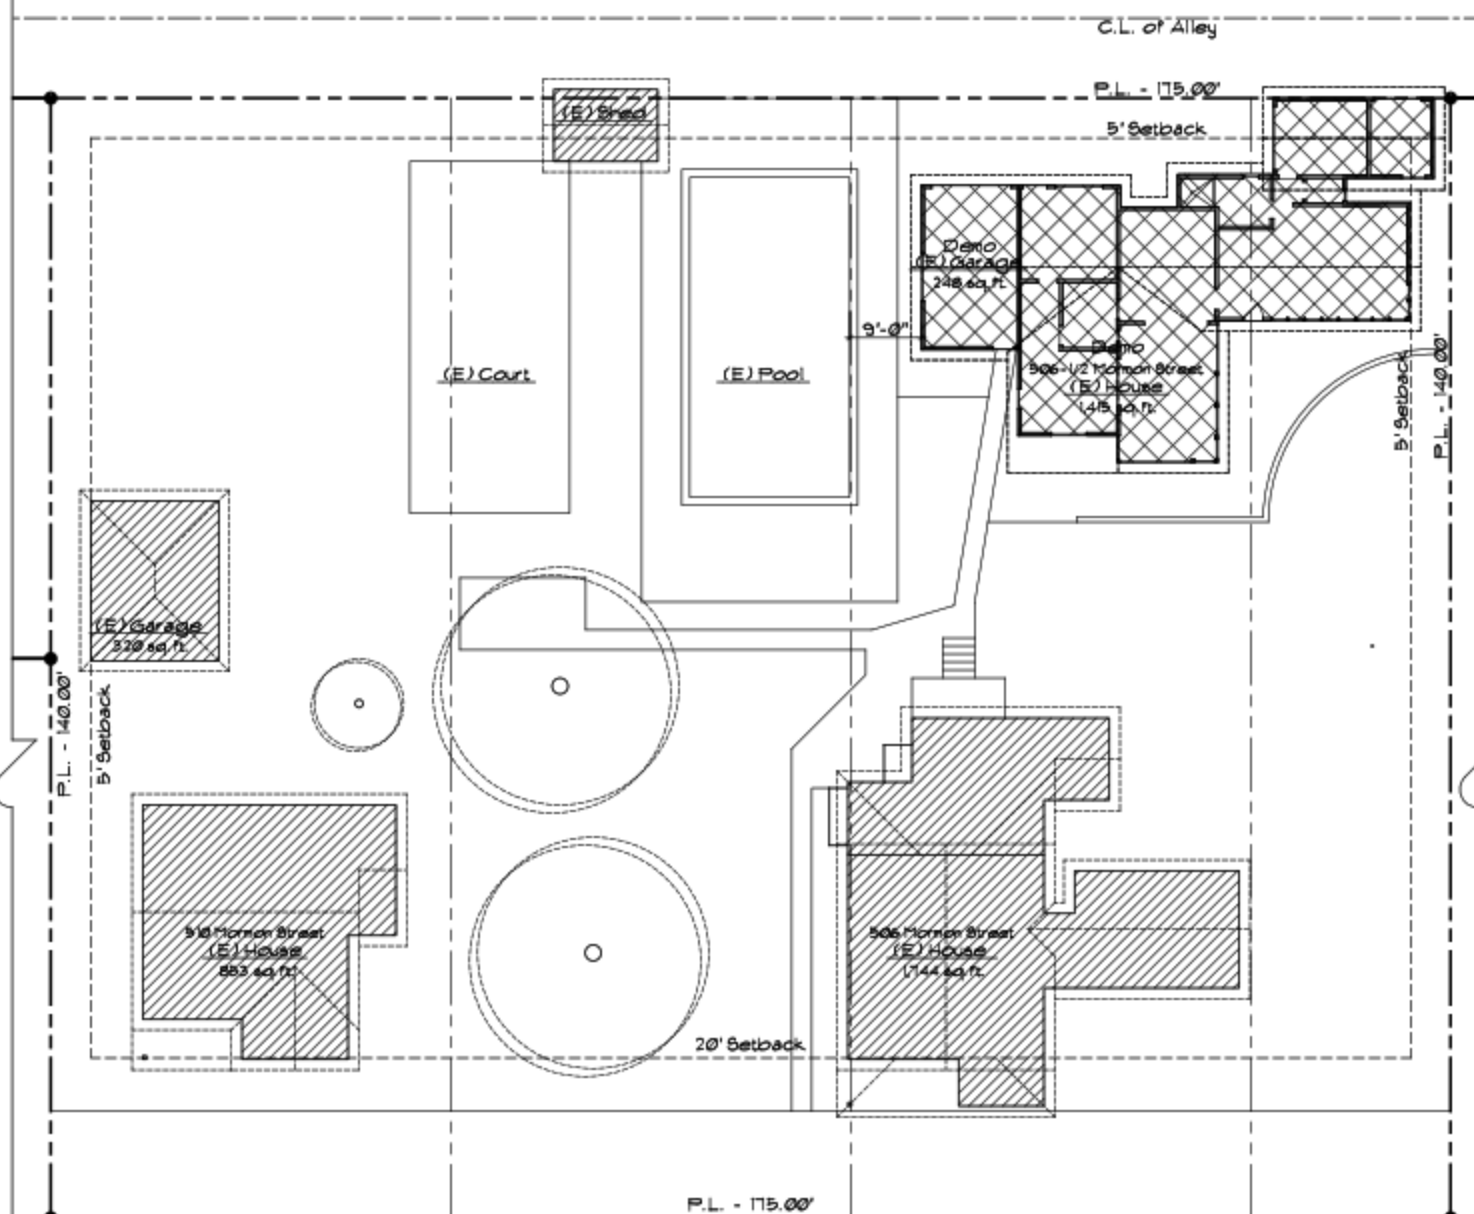

P.L. - 175.00'
 AFN: 070-0114-011-0000
 506 Mormon Street - 24,500 sq. ft.

01 - EXISTING SITE PLAN

CONSTRUCTION NOTES

SCALE: 1"=12'